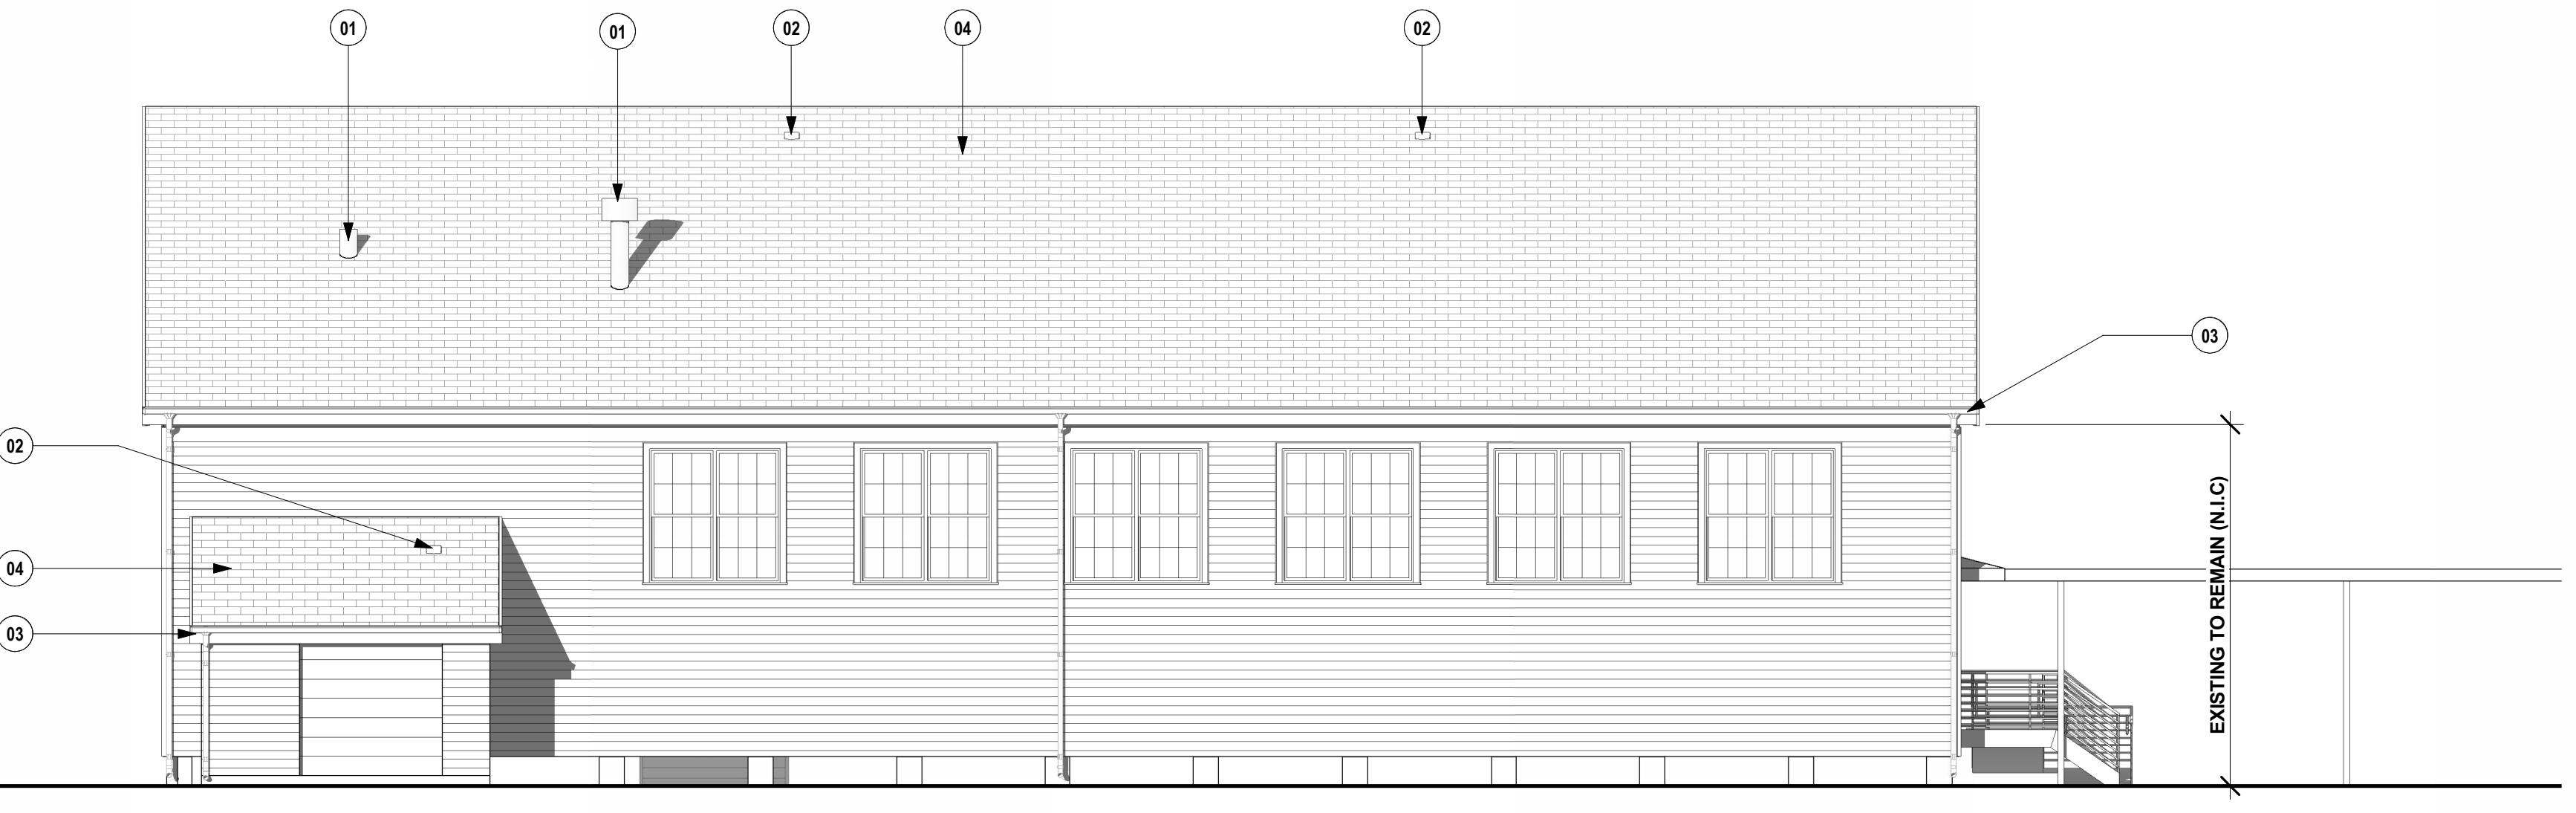
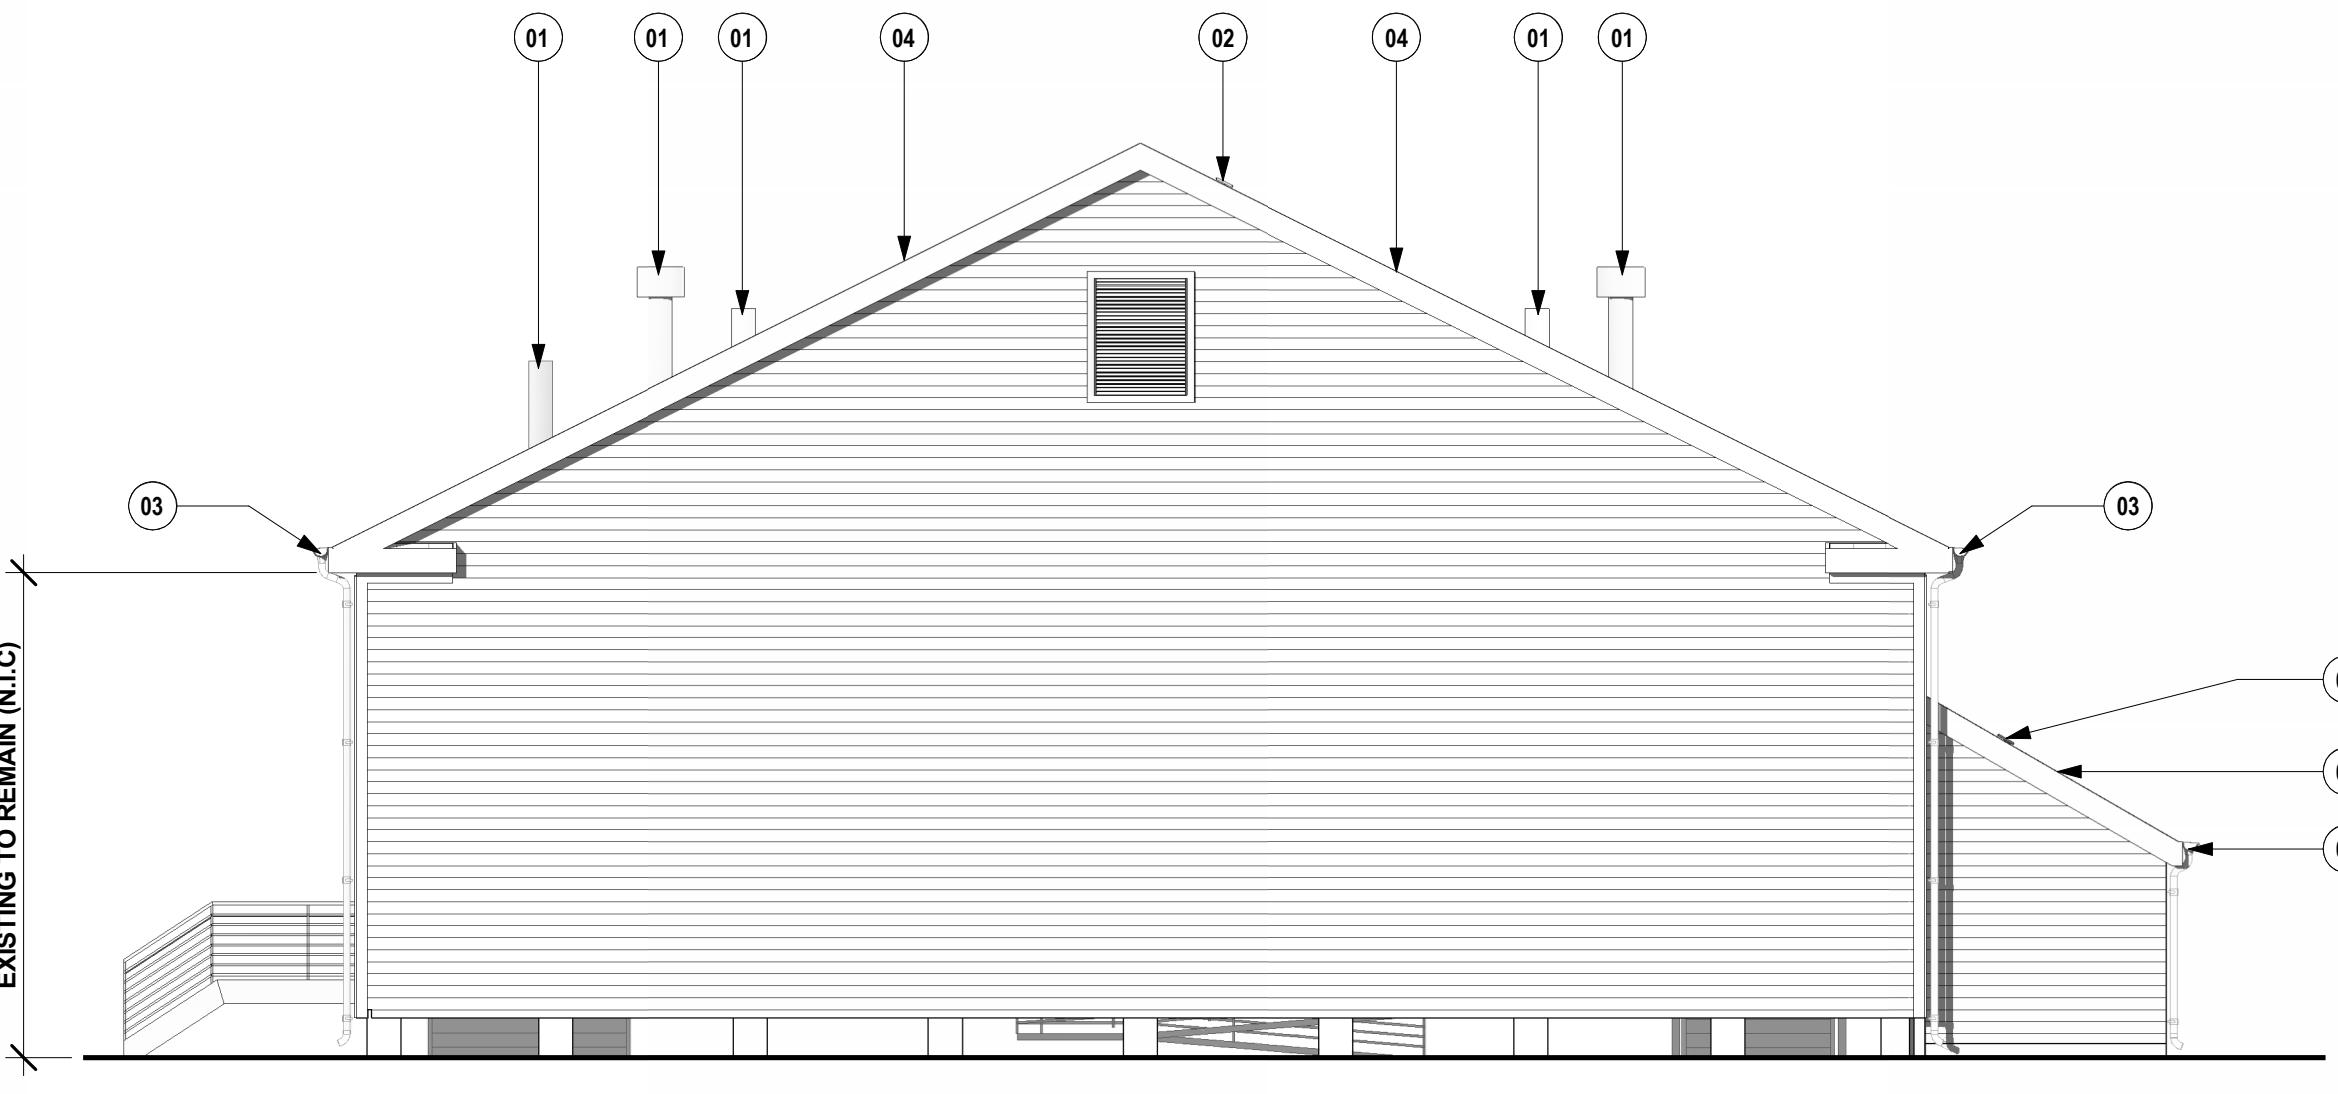
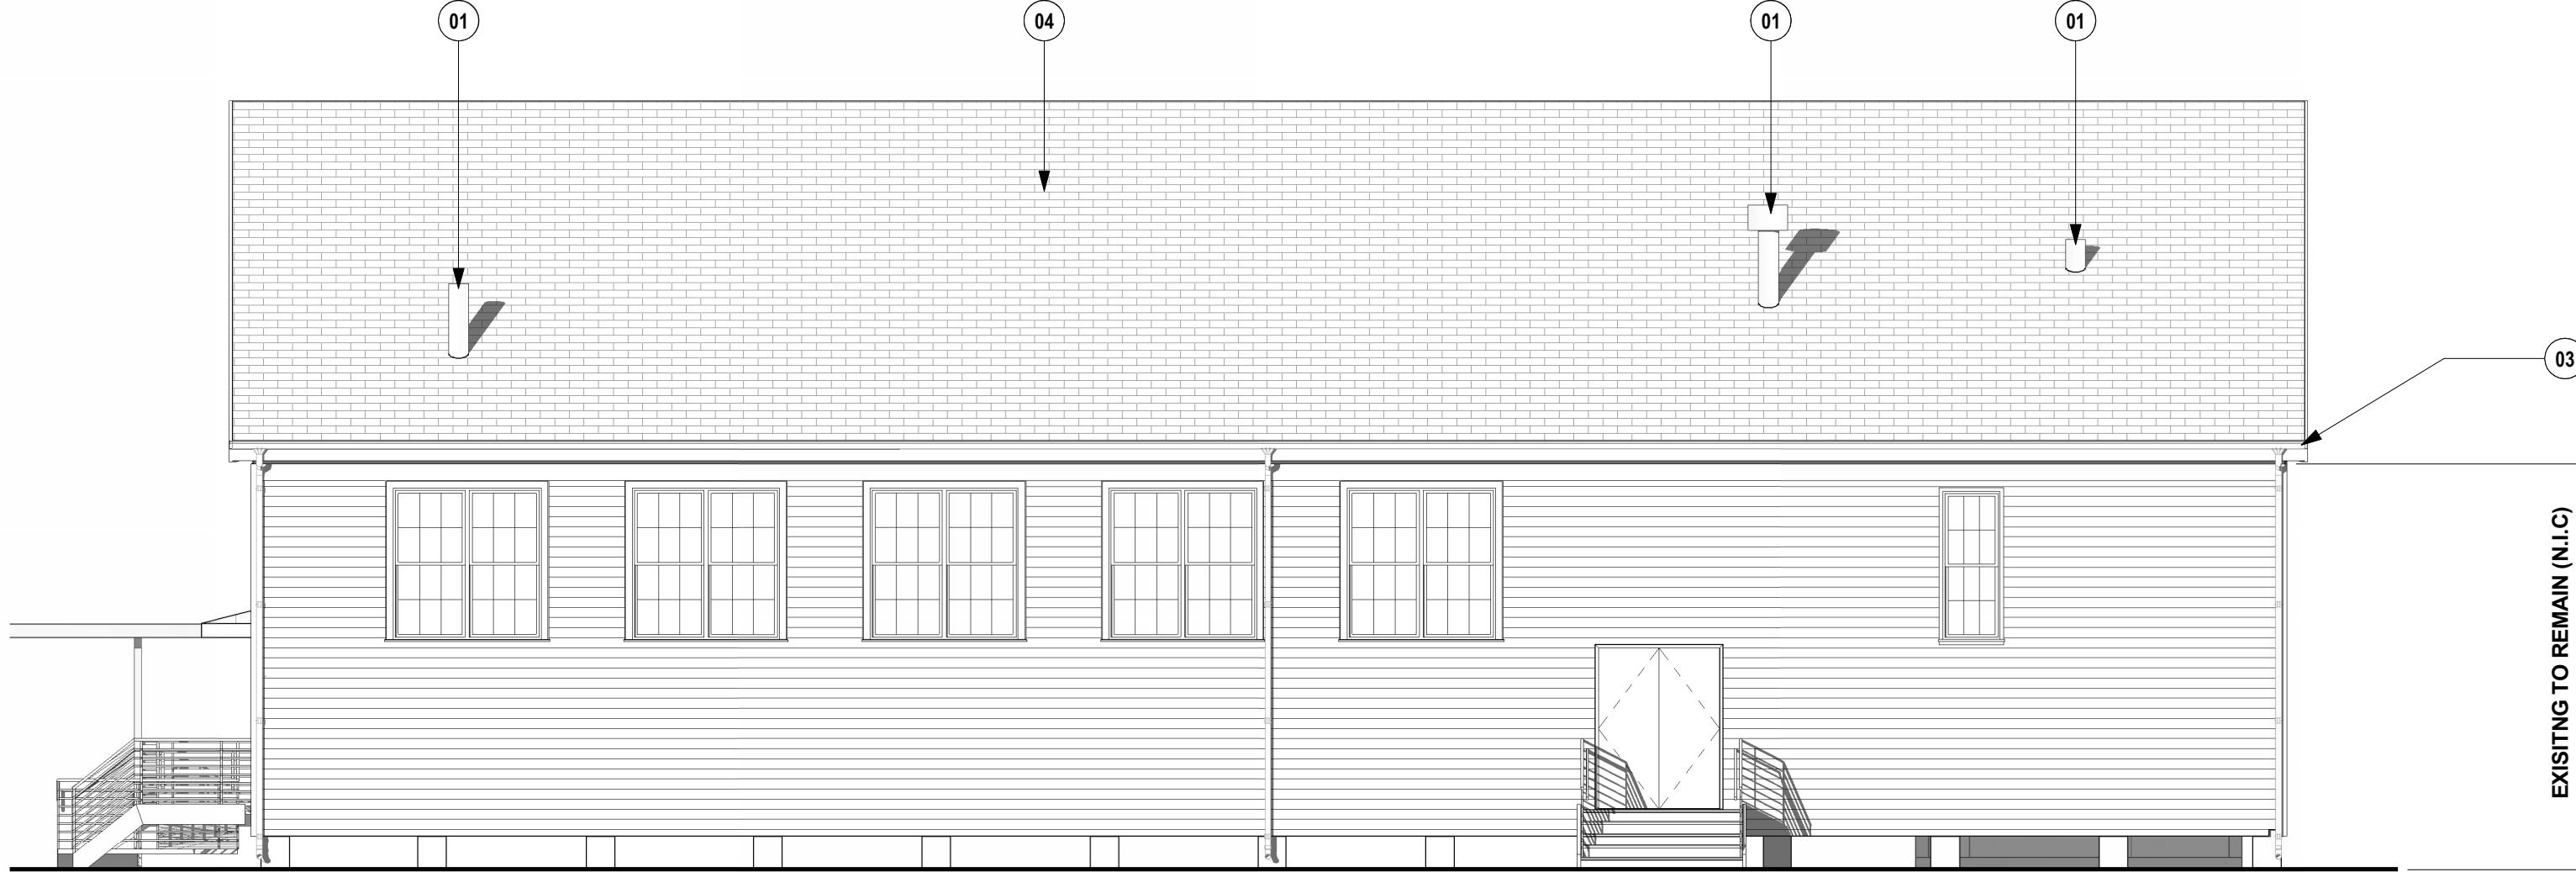


1	2	3	4	5	6	7	8	9																		
<table border="1"> <thead> <tr> <th colspan="2">KEYNOTES</th> </tr> <tr> <th>KEY VALUE</th> <th>KEYNOTE TEXT</th> </tr> </thead> <tbody> <tr> <td colspan="2"> <small>© COPYRIGHT 2024 CAPLEA COE ARCHITECTS, INC. THIS DRAWING HAS BEEN PREPARED BY CAPLEA COE ARCHITECTS, INC. FOR THE USE SOLELY WITH RESPECT TO THE PROJECT FOR WHICH IT WAS PREPARED. THE ARCHITECT'S SERVICE AS THE AUTHOR OF THIS DOCUMENT SHALL RETAIN THE COMMERCIAL LAW, STATUTORY AND OTHER RESERVED RIGHTS, INCLUDING THE COPYRIGHT.</small> </td> </tr> <tr> <td colspan="2"> <small>NOTES:</small> </td> </tr> <tr> <td colspan="2"> 01 EXISTING PENETRATIONS TO REMAIN. SEE DETAIL C1/A110 (TYP.). 02 EXISTING VENTILATOR FANS TO REMAIN. SEE DETAIL C4/A110 (TYP.). 03 NEW 6" HALF ROUND GUTTERS AND 5" ROUND DOWNSPOUTS. BID ALTERNATE 1 04 NEW ASPHALT SHINGLE ROOF </td> </tr> <tr> <td colspan="8">  </td> </tr> </tbody> </table>								KEYNOTES		KEY VALUE	KEYNOTE TEXT	<small>© COPYRIGHT 2024 CAPLEA COE ARCHITECTS, INC. THIS DRAWING HAS BEEN PREPARED BY CAPLEA COE ARCHITECTS, INC. FOR THE USE SOLELY WITH RESPECT TO THE PROJECT FOR WHICH IT WAS PREPARED. THE ARCHITECT'S SERVICE AS THE AUTHOR OF THIS DOCUMENT SHALL RETAIN THE COMMERCIAL LAW, STATUTORY AND OTHER RESERVED RIGHTS, INCLUDING THE COPYRIGHT.</small>		<small>NOTES:</small>		01 EXISTING PENETRATIONS TO REMAIN. SEE DETAIL C1/A110 (TYP.). 02 EXISTING VENTILATOR FANS TO REMAIN. SEE DETAIL C4/A110 (TYP.). 03 NEW 6" HALF ROUND GUTTERS AND 5" ROUND DOWNSPOUTS. BID ALTERNATE 1 04 NEW ASPHALT SHINGLE ROOF										A
KEYNOTES																										
KEY VALUE	KEYNOTE TEXT																									
<small>© COPYRIGHT 2024 CAPLEA COE ARCHITECTS, INC. THIS DRAWING HAS BEEN PREPARED BY CAPLEA COE ARCHITECTS, INC. FOR THE USE SOLELY WITH RESPECT TO THE PROJECT FOR WHICH IT WAS PREPARED. THE ARCHITECT'S SERVICE AS THE AUTHOR OF THIS DOCUMENT SHALL RETAIN THE COMMERCIAL LAW, STATUTORY AND OTHER RESERVED RIGHTS, INCLUDING THE COPYRIGHT.</small>																										
<small>NOTES:</small>																										
01 EXISTING PENETRATIONS TO REMAIN. SEE DETAIL C1/A110 (TYP.). 02 EXISTING VENTILATOR FANS TO REMAIN. SEE DETAIL C4/A110 (TYP.). 03 NEW 6" HALF ROUND GUTTERS AND 5" ROUND DOWNSPOUTS. BID ALTERNATE 1 04 NEW ASPHALT SHINGLE ROOF																										
																										
				PHOTO A: PHOTO B:				B																		
								C																		
D1 GYMNASIUM - SOUTH ELEVATION A201 SCALE: 1/8" = 1'-0"				D6 GYMNASIUM - WEST ELEVATION A201 SCALE: 1/8" = 1'-0"				D																		
								E																		
E F1 GYMNASIUM - NORTH ELEVATION A201 SCALE: 1/8" = 1'-0"				F6 GYMNASIUM - EAST ELEVATION A201 SCALE: 1/8" = 1'-0"				F																		
CONSTRUCTION DOCUMENTS																										
McCLELLANVILLE GYMNASIUM RE-ROOF 211 Baker St. McClellanville, SC 29458																										
 CAPLEA COE ARCHITECTS 1643 MEANS STREET CHARLESTON, SC 29412 843.577.6073																										
EXTERIOR ELEVATIONS																										
<table border="1"> <tr> <td>SHEET NAME PROJECT NUMBER 26001</td> <td rowspan="5" style="vertical-align: middle; text-align: center;"> A201 SHEET 3 OF 3 <small>1/23/2026 11:32:09 AM</small> </td> </tr> <tr> <td>DRAWN BY BTN</td> </tr> <tr> <td>CHECKED BY SHC</td> </tr> <tr> <td>DATE 01/23/2026</td> </tr> <tr> <td>SCALE As indicated</td> </tr> </table>								SHEET NAME PROJECT NUMBER 26001	A201 SHEET 3 OF 3 <small>1/23/2026 11:32:09 AM</small>	DRAWN BY BTN	CHECKED BY SHC	DATE 01/23/2026	SCALE As indicated													
SHEET NAME PROJECT NUMBER 26001	A201 SHEET 3 OF 3 <small>1/23/2026 11:32:09 AM</small>																									
DRAWN BY BTN																										
CHECKED BY SHC																										
DATE 01/23/2026																										
SCALE As indicated																										